


100
0
10
Millimetres
DO NOT SCALE

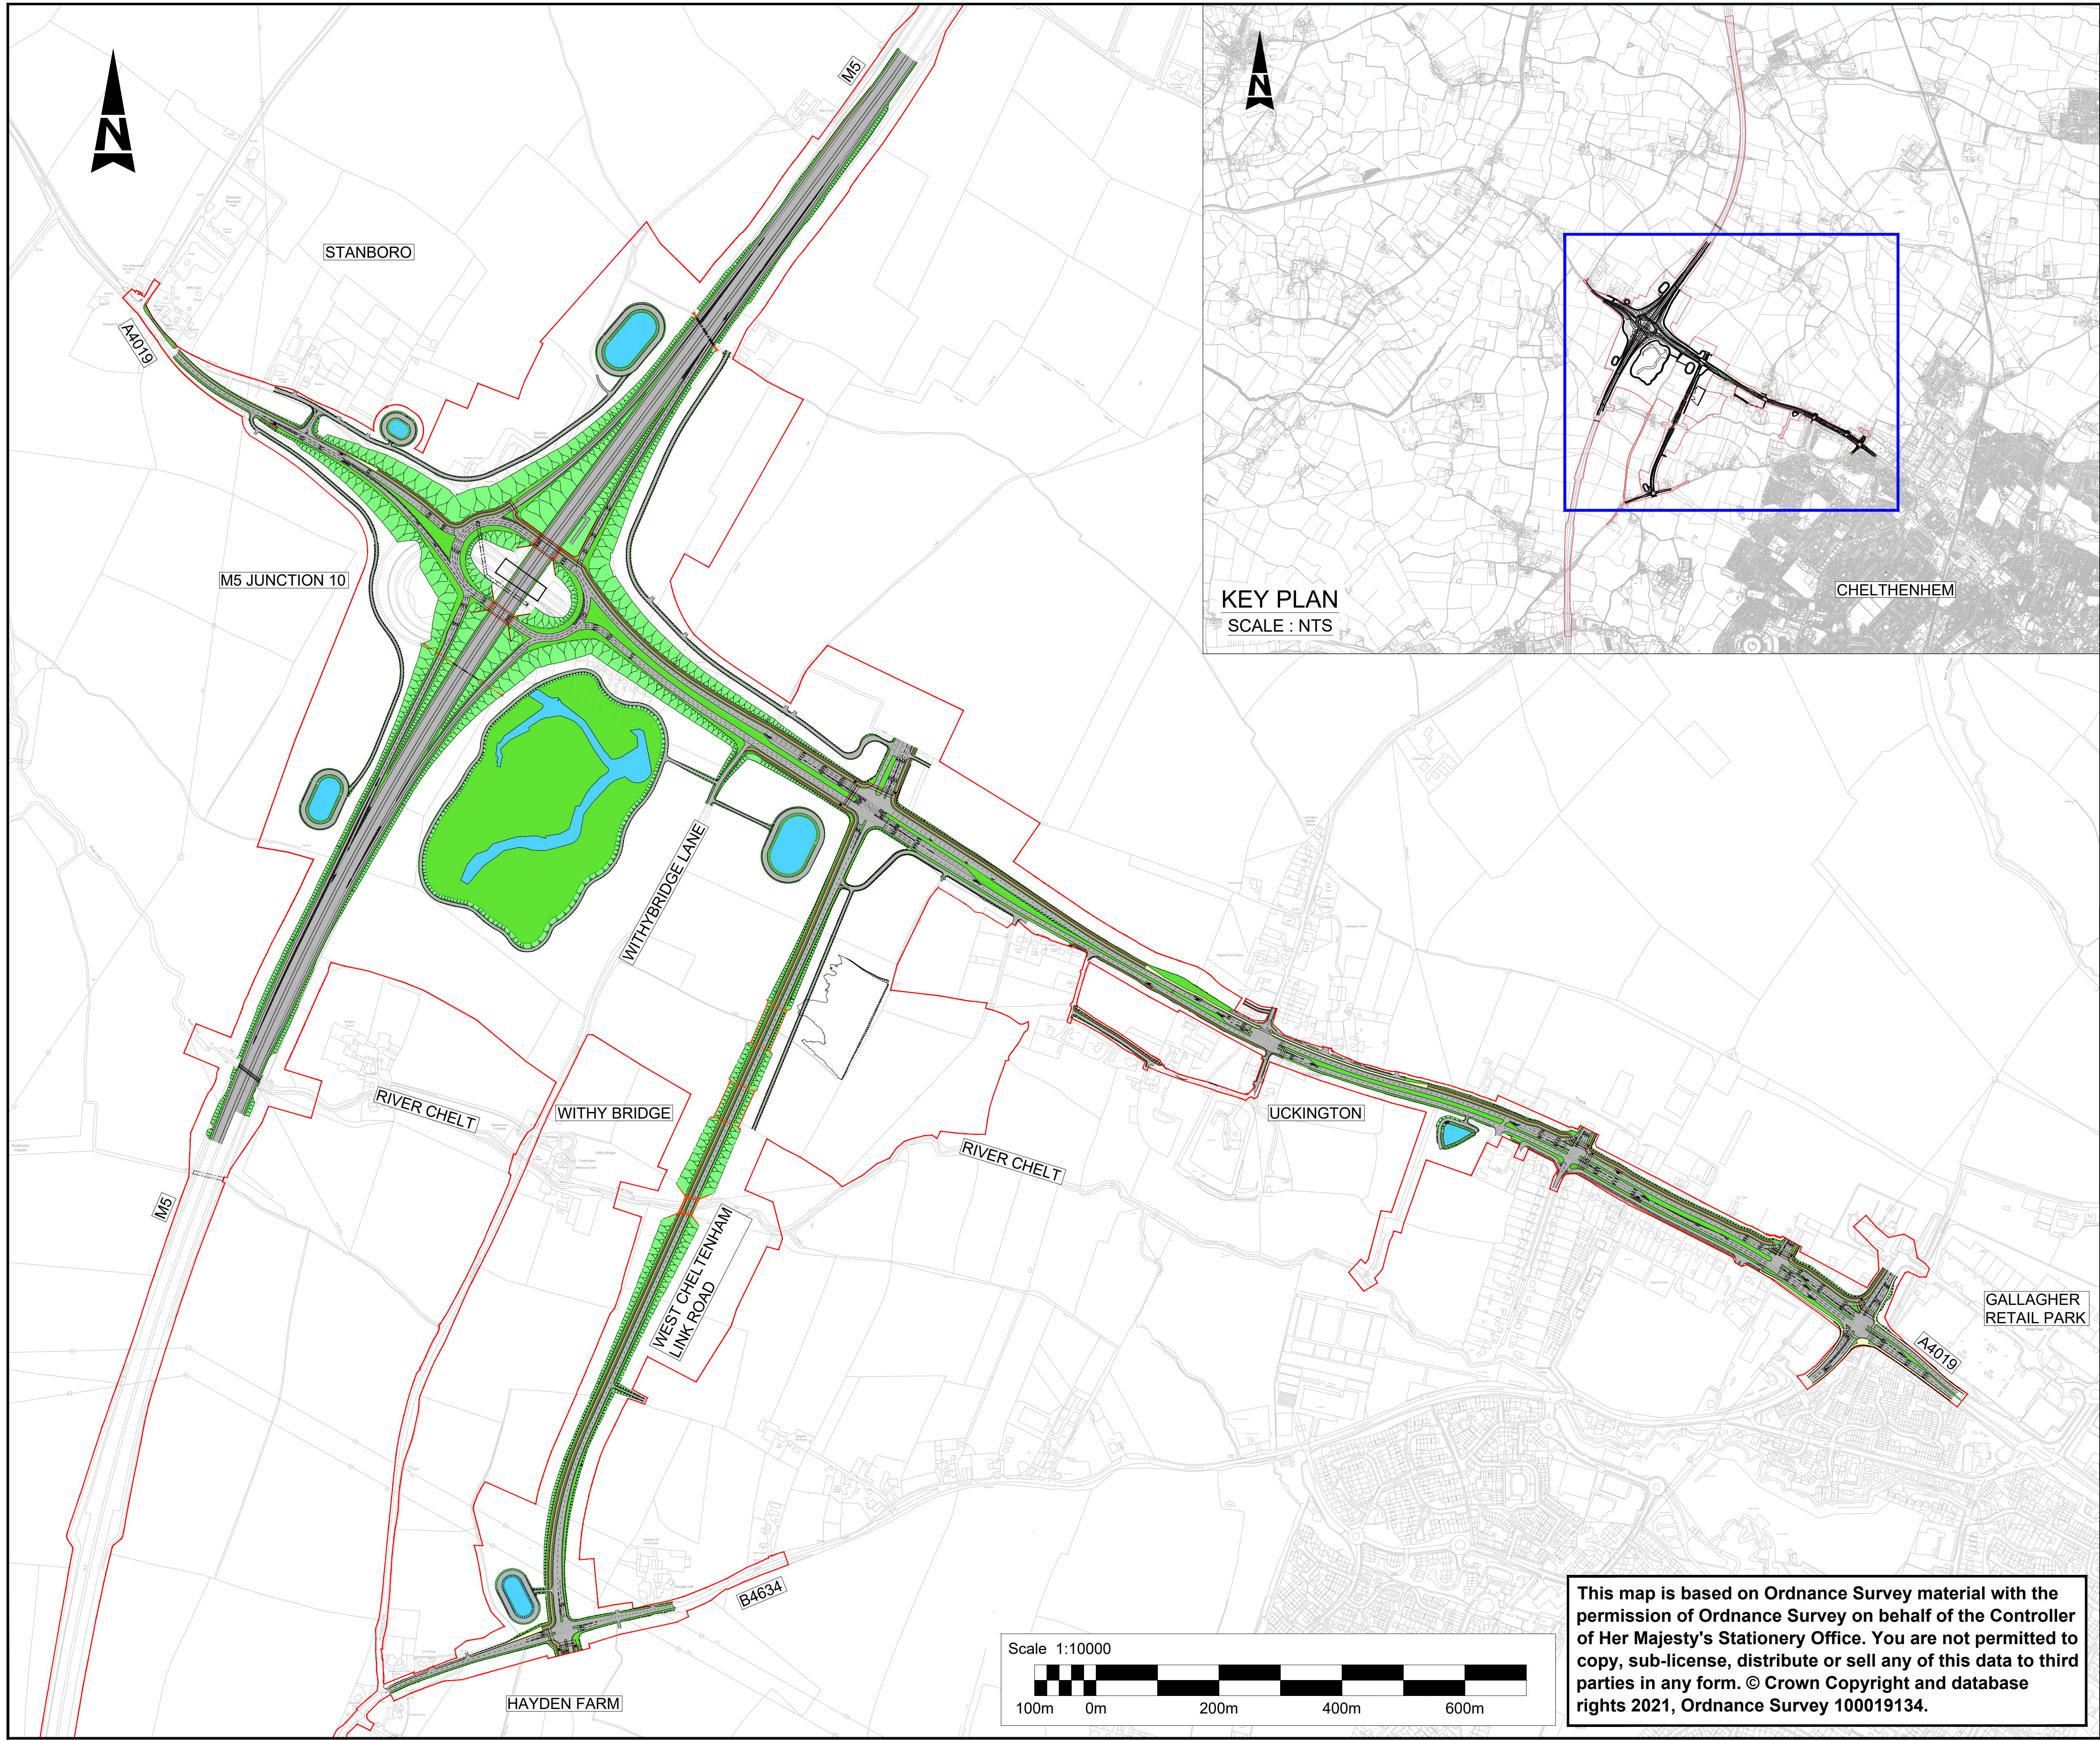

KEY PLAN
SCALE : NTS

This map is based on Ordnance Survey material with the permission of Ordnance Survey on behalf of the Controller of Her Majesty's Stationery Office. You are not permitted to copy, sub-license, distribute or sell any of this data to third parties in any form. © Crown Copyright and database rights 2021, Ordnance Survey 100019134.

NOTES
1. ALL DIMENSIONS ARE IN METRES UNLESS OTHERWISE STATED.

KEYS:

- PROPOSED CARRIAGEWAY / ACCESS TRACK
- PROPOSED CENTRAL RESERVE / VERGE
- PROPOSED EARTHWORKS
- PROPOSED FOOTWAY
- PROPOSED CYCLEWAY
- PROPOSED SHARED USE PATH
- PROPOSED POND
- PROPOSED BUS STOP
- INDICATIVE APPLICATION BOUNDARY
- PROPOSED SEPARATION STRIP
- OS MASTERMAP
- PROPOSED BRIDGE
- PROPOSED CULVERT
- EXISTING BRIDGE
- EXISTING CULVERT

SAFETY, HEALTH AND ENVIRONMENTAL INFORMATION

In addition to the hazards/risks normally associated with the types of work detailed on this drawing, note the following significant residual risks (Reference shall also be made to the design hazard log).

Construction
Not identified at this stage
Maintenance / Cleaning
Not identified at this stage
Use
Not identified at this stage
Decommissioning / Demolition
Not identified at this stage

Description	Status	Revision	Drawn	Checked	Reviewed	Authorised	Issue Date
Description	Status	Revision	Drawn	Checked	Reviewed	Authorised	Issue Date
DESIGN FOR CONSULTATION	A1	C01	NG	NKRP	CCR	TT	03/11/21

Drawing Suitability	Status
APPROVED - PUBLISHED	A1

ATKINS

Member of the SNC-Lavalin Group

5th Floor, Block 5
Shire Hall
Bearland
Gloucester
GL1 2TH
Tel : 08000 514514

Copyright © Atkins Limited (2021)

Gloucestershire
COUNTY COUNCIL

Project Title	
M5 Junction 10 Improvements Scheme	
Drawing Title	
INDICATIVE GENERAL ARRANGEMENT PLAN	
Drawing Number	Project
GCCM5J10	ZZ
Originator	Volume
ATK	HGN
DR	CH
000020	
Location	Type
	Role
Original Size: A3	Scale: 1:10000
Project Ref: 5197035	Sheet: 1 of 1
Rev: C01	

This Drawing is saved on ProjectWise. Plotted: 03/11/2021 17:20:15 By: GOSA6115